


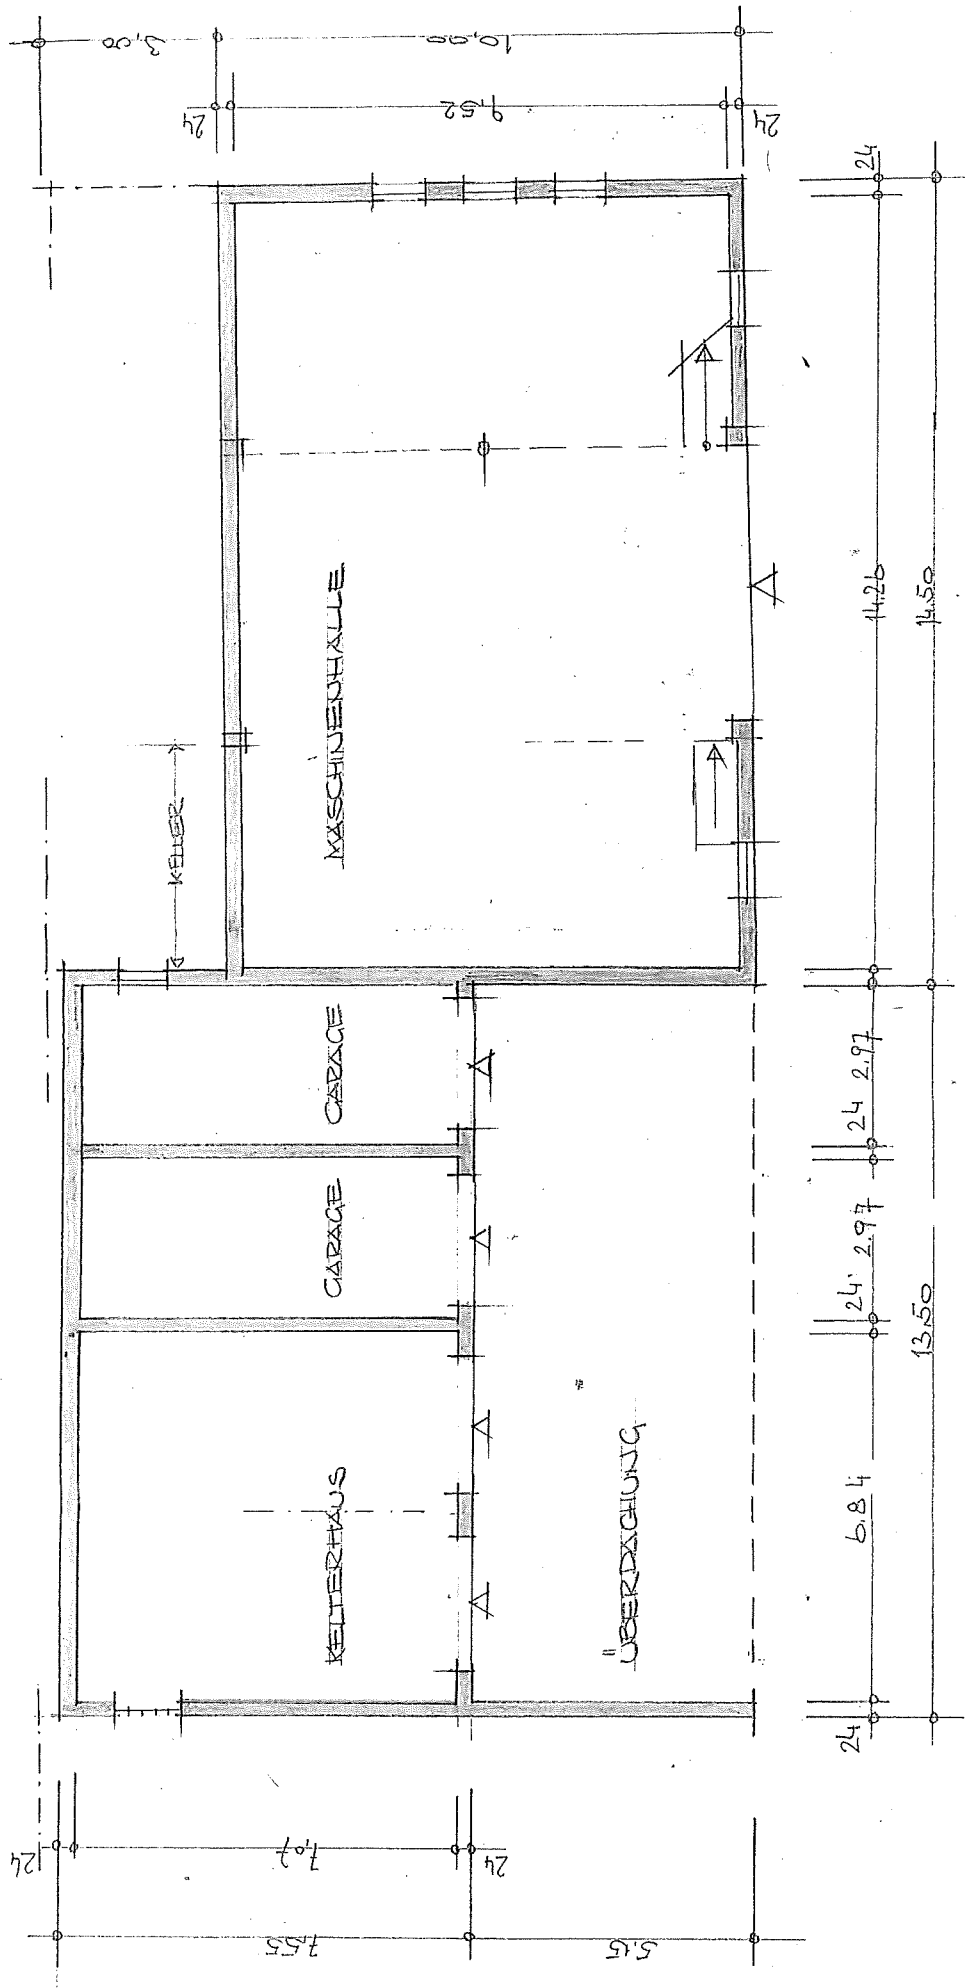

GRUNDRISS EG N. 1:100
 OBJEKT MEIZGER
 STADECKEN-ELSTHEIM MÜHLSTR. 25/2